

TITLE
**Beach Wrestling
 Venue Design**

SCALE
1:250

DATE
10.03.2026

DRAWN BY
E.Y. Kaya


 **Beats Per Plant
 Amsterdam**

DO NOTSCALE DRAWING

SIZE
A4

SHEET NO.
1/11

beatsperplant.com

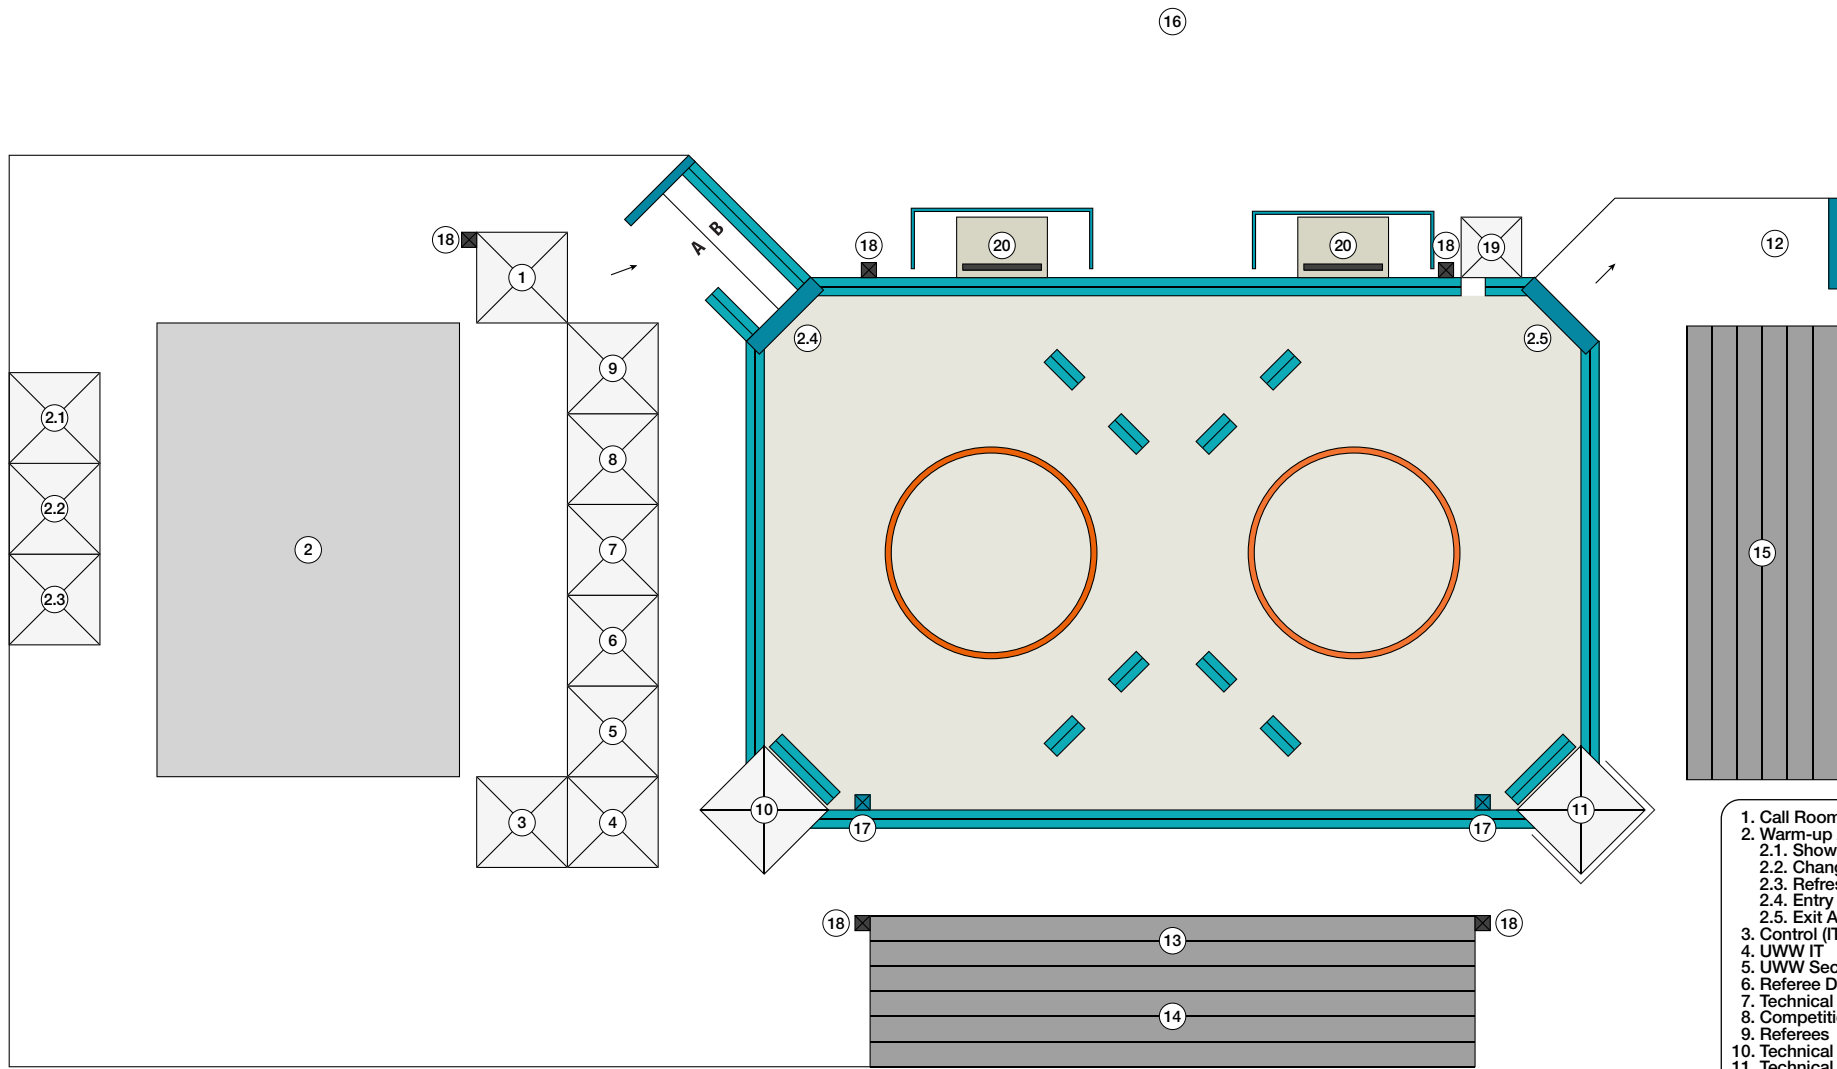

1. Call Room
2. Warm-up Area
 - 2.1. Shower
 - 2.2. Changing Room
 - 2.3. Refreshment Station for Athletes
- 2.4. Entry Arch (Field of Play)
- 2.5. Exit Arch (Field of Play)
3. Control (IT) Room
4. UWW IT
5. UWW Secretariat
6. Referee Delegate
7. Technical Delegate & MC
8. Competition Manager & Media
9. Referees
10. Technical secretary (Ring A)
11. Technical secretary (Ring B)
12. Mixed Zone (Interview)
13. VIP Tribune
14. Spectator Tribune
15. Athletes Tribune
16. Public Area
17. Water Supply (Hose)
18. Sound System
19. Medical Table
20. Coach Box



TITLE
**Beach Wrestling
 Venue Design - Legend**

SCALE
1:250

DO NOTSCALE DRAWING

DATE
10.03.2026


SIZE
A4

DRAWN BY
E.Y. Kaya

SHEET NO.
2/11

 **Beats Per Plant
 Amsterdam**

beatsperplant.com

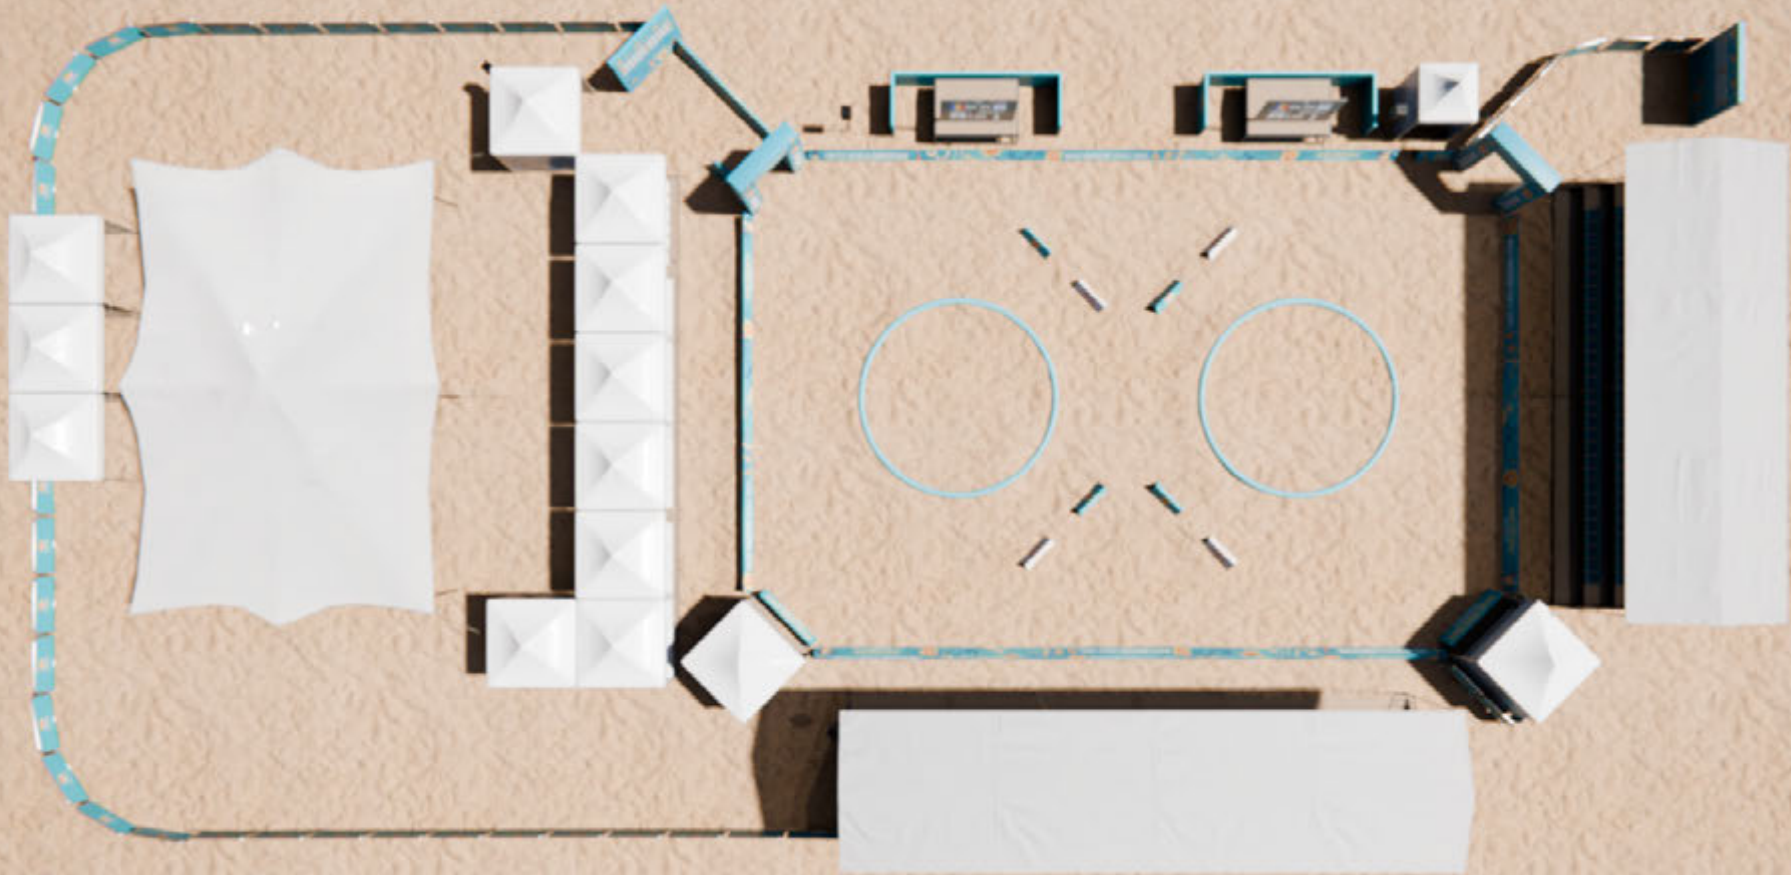

TITLE
**Beach Wrestling
Venue Design - 3D View**

DATE
10.03.2026


DRAWN BY
E.Y. Kaya

SIZE
A4

SHEET NO.
3/11

 **Beats Per Plant
Amsterdam**

beatsperplant.com

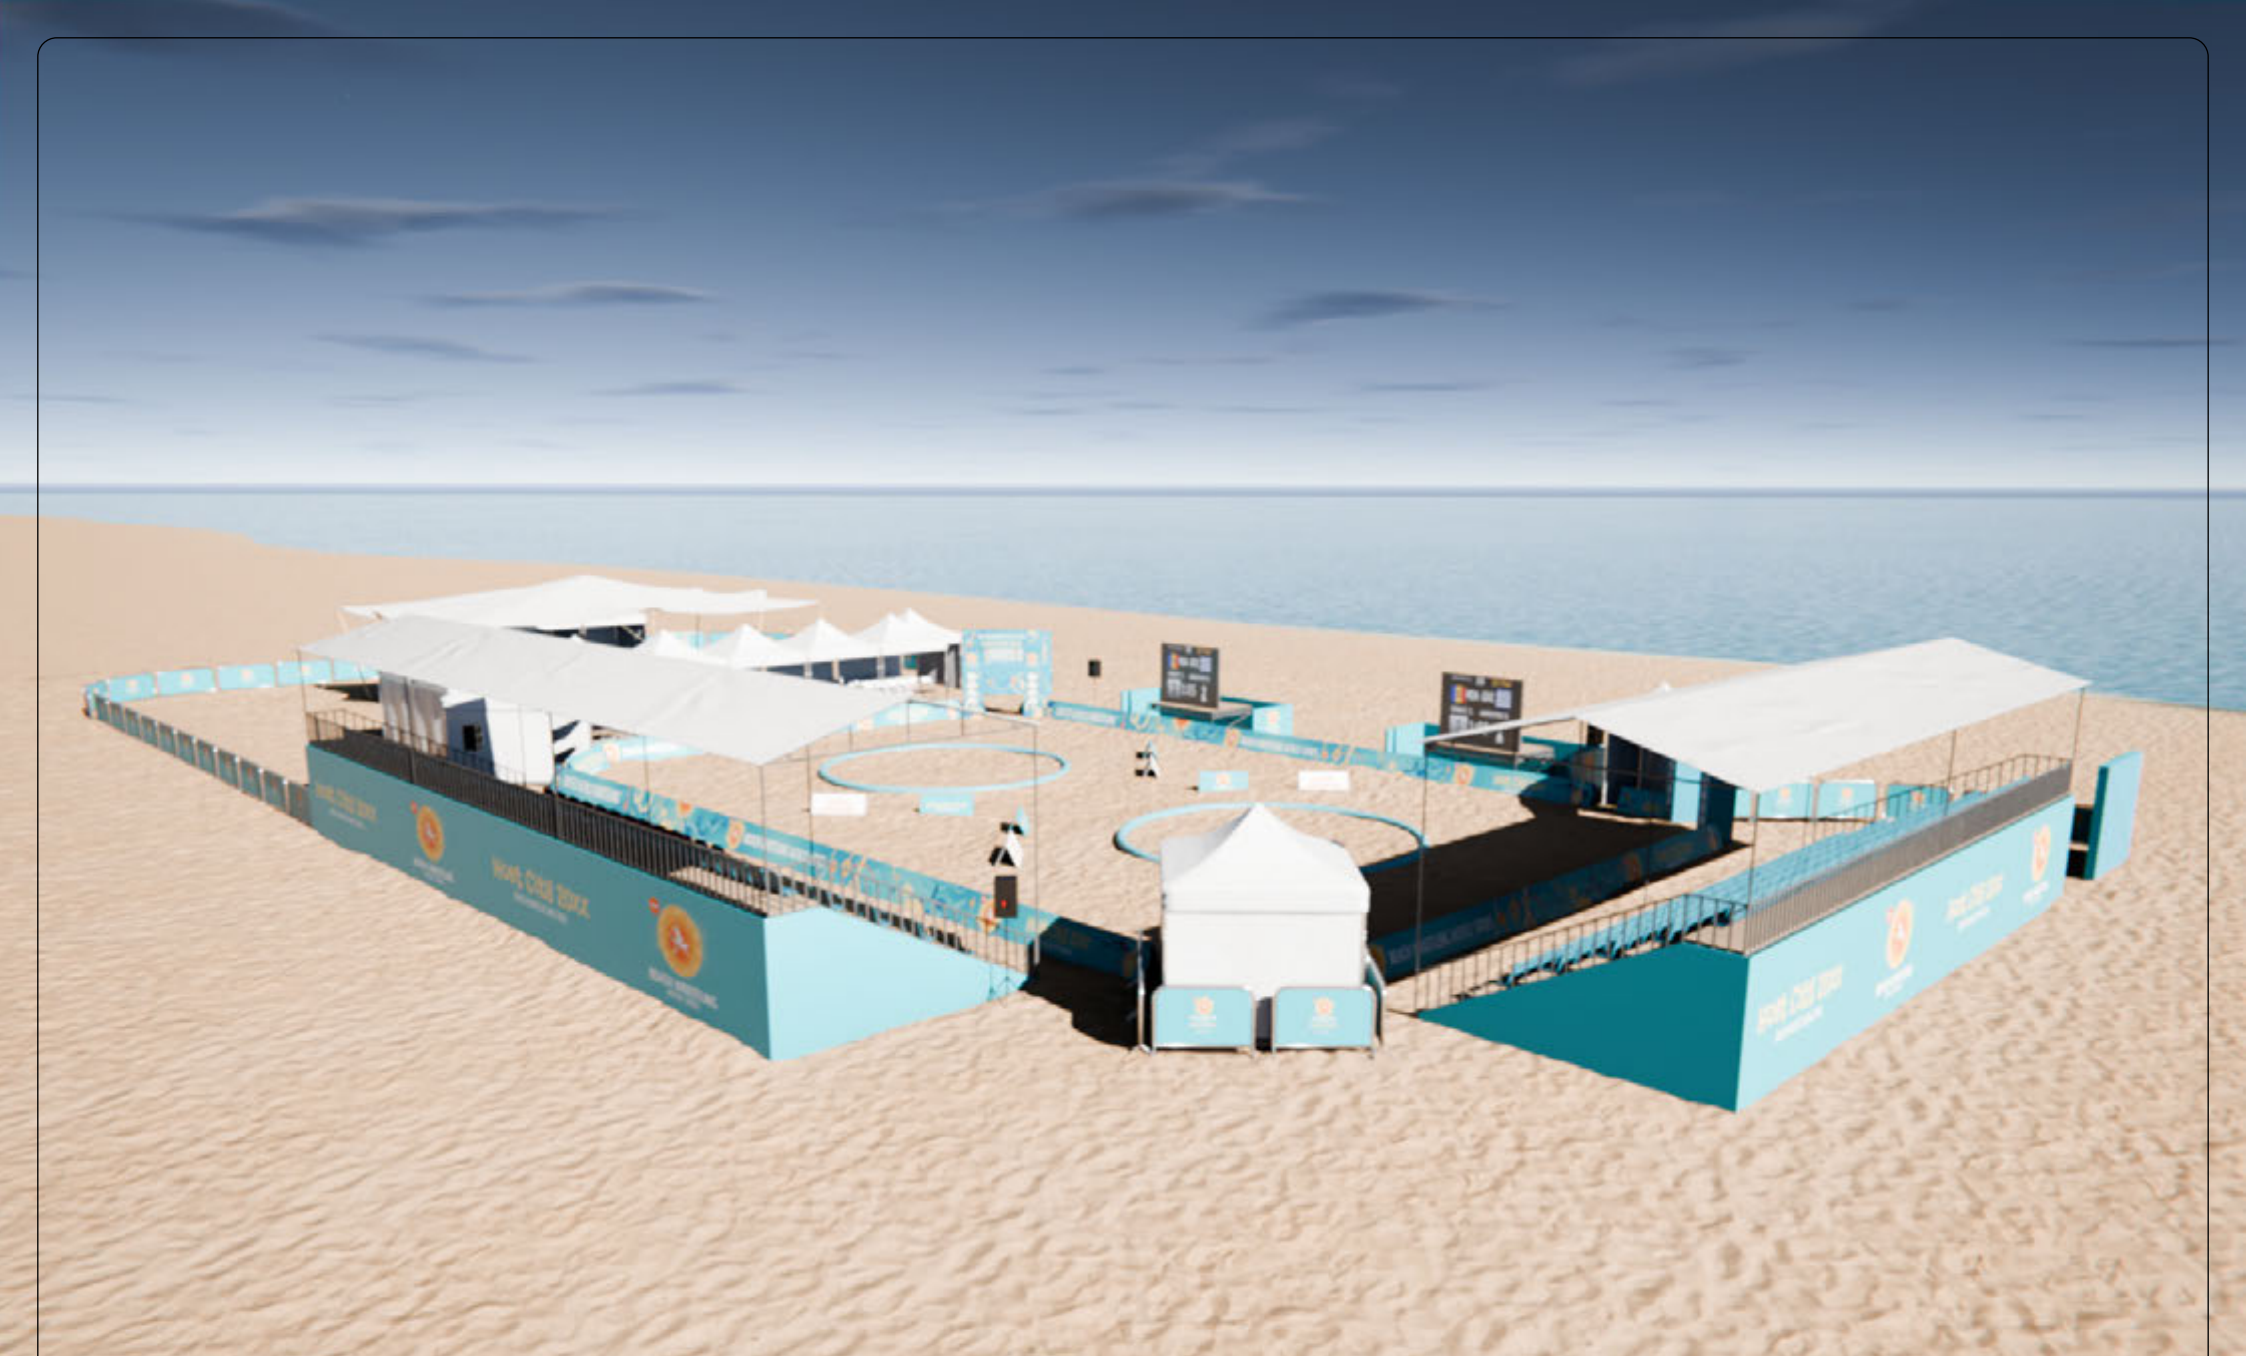

TITLE
**Beach Wrestling
Venue Design - 3D View**

DATE
10.03.2026

DRAWN BY
E.Y. Kaya

 **Beats Per Plant
Amsterdam**

SIZE
A4

SHEET NO.
4/11

beatsperplant.com



TITLE
**Beach Wrestling
Venue Design - 3D View**

DATE
10.03.2026

DRAWN BY
E.Y. Kaya




**Beats Per Plant
Amsterdam**

SIZE
A4

SHEET NO.
5/11

beatsperplant.com

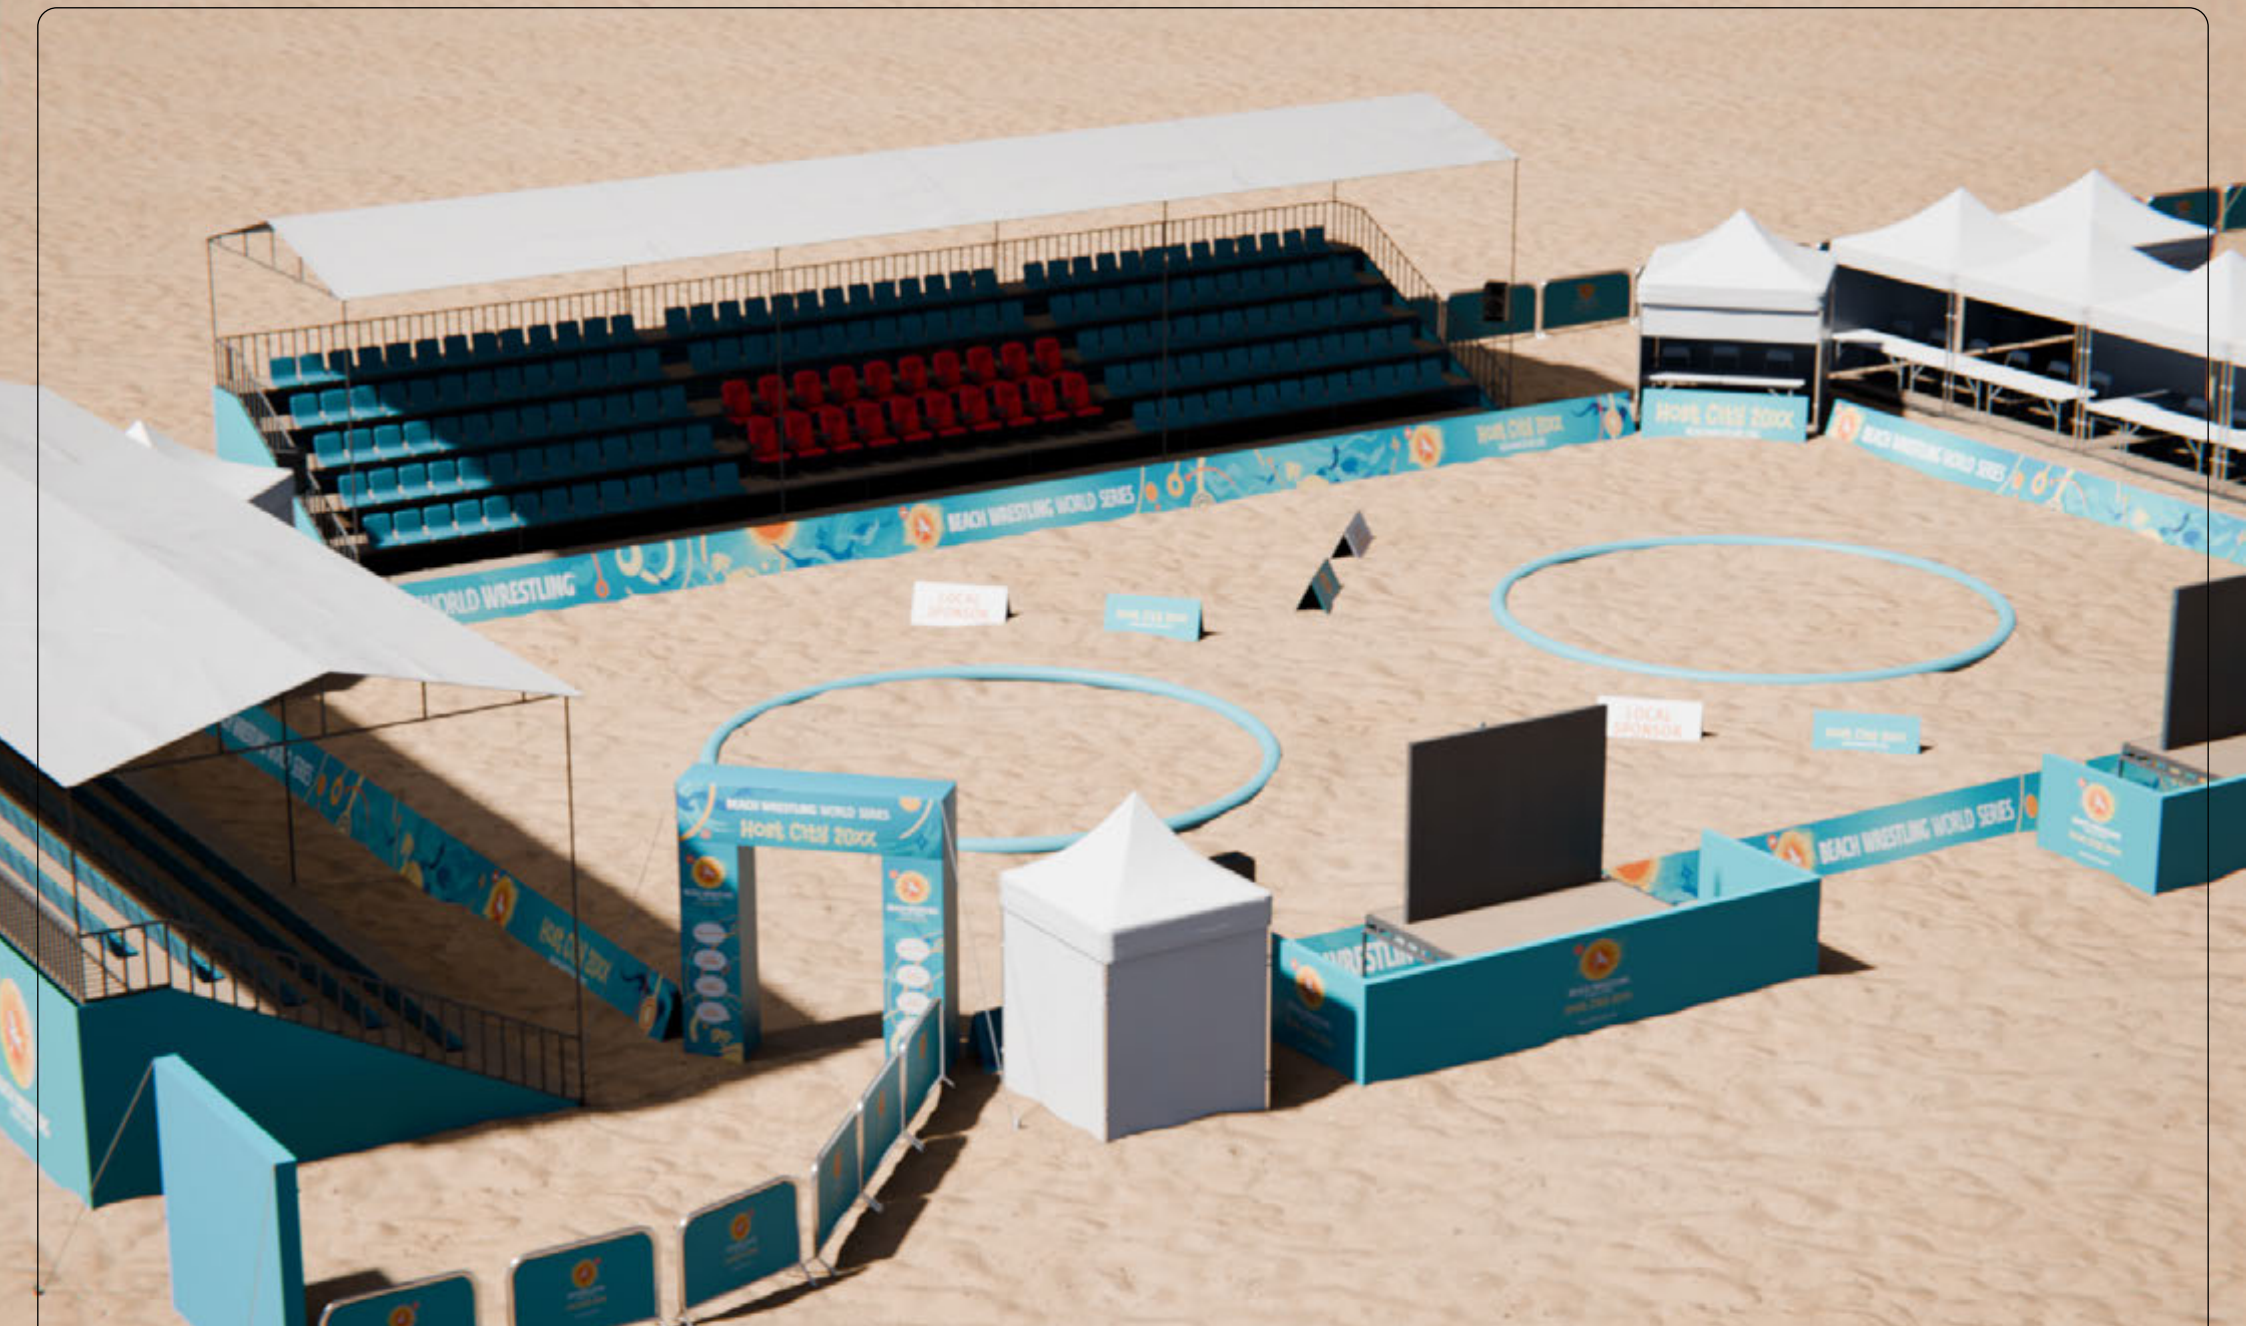

TITLE
**Beach Wrestling
 Venue Design - 3D View**

DATE
10.03.2026


DRAWN BY
E.Y. Kaya

 **Beats Per Plant
 Amsterdam**

SIZE
A4

SHEET NO.
6/11

beatsperplant.com

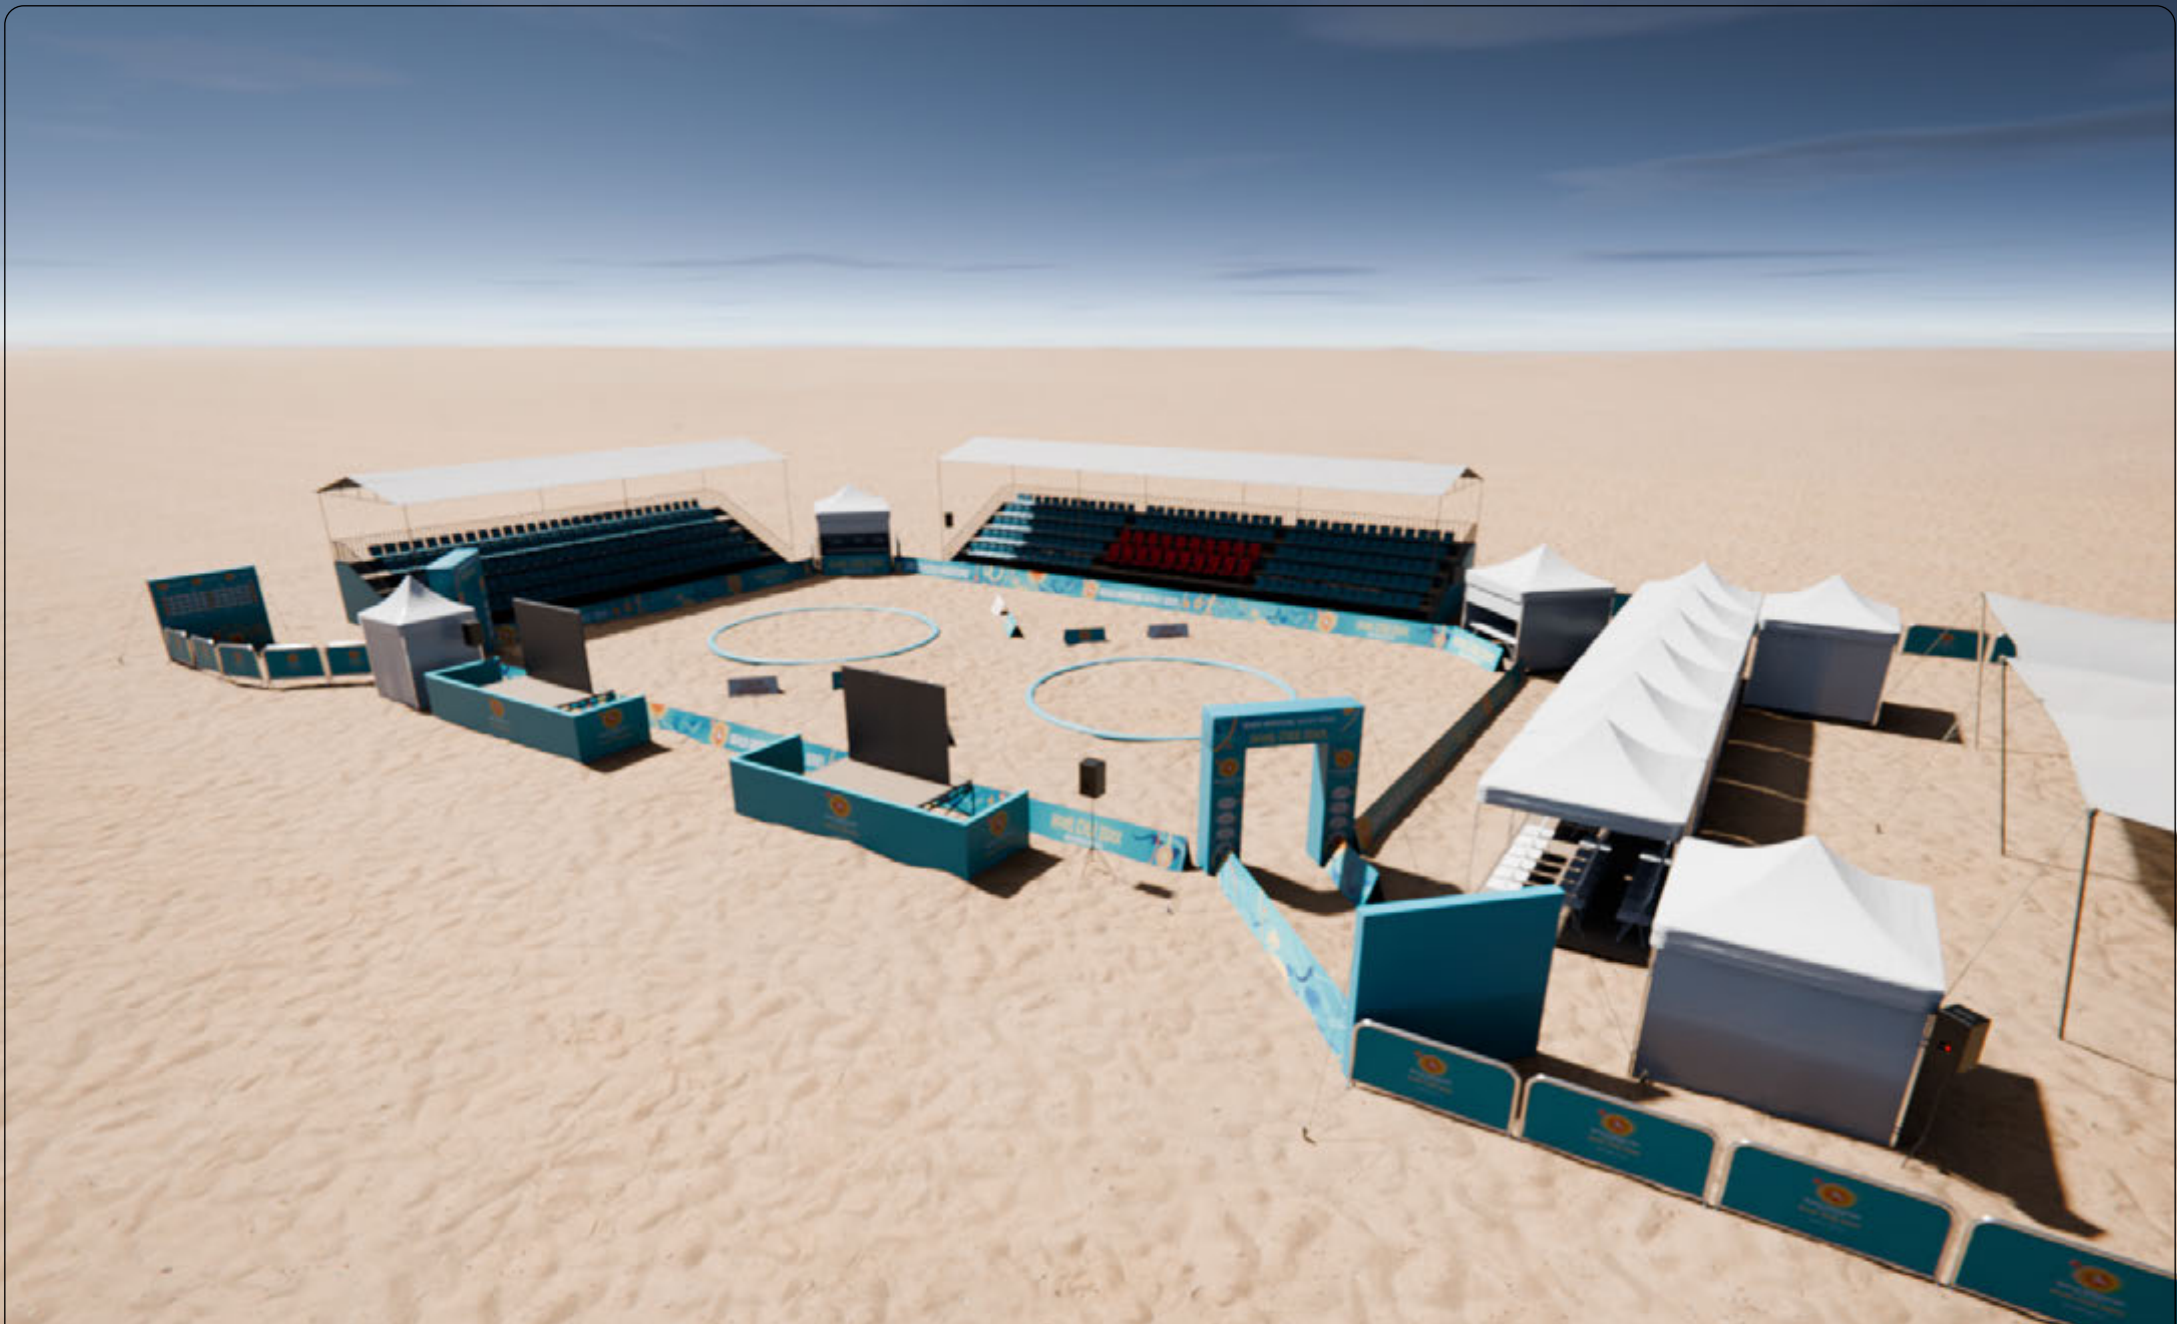

TITLE
**Beach Wrestling
Venue Design - 3D View**

DATE
10.03.2026

DRAWN BY
E.Y. Kaya

 **Beats Per Plant
Amsterdam**

SIZE
A4

SHEET NO.
7/11

beatsperplant.com



TITLE
**Beach Wrestling
Venue Design - 3D View**

DATE
10.03.2026

DRAWN BY
E.Y. Kaya

 **Beats Per Plant
Amsterdam**

SIZE
A4

SHEET NO.
8/11

beatsperplant.com



TITLE
**Beach Wrestling
Venue Design - 3D View**

DATE
10.03.2026

DRAWN BY
E.Y. Kaya

 **Beats Per Plant
Amsterdam**

SIZE
A4

SHEET NO.
9/11

beatsperplant.com



TITLE
**Beach Wrestling
Venue Design - 3D View**

DATE
10.03.2026

DRAWN BY
E.Y. Kaya

 **Beats Per Plant
Amsterdam**

SIZE
A4

SHEET NO.
10/11

beatsperplant.com



TITLE
**Beach Wrestling
Venue Design - 3D View**

DATE
10.03.2026

DRAWN BY
E.Y. Kaya



**Beats Per Plant
Amsterdam**

SIZE
A4

SHEET NO.
11/11

beatsperplant.com